




Schematic Design
Revision 03
June 9, 2021


HONOMOBO

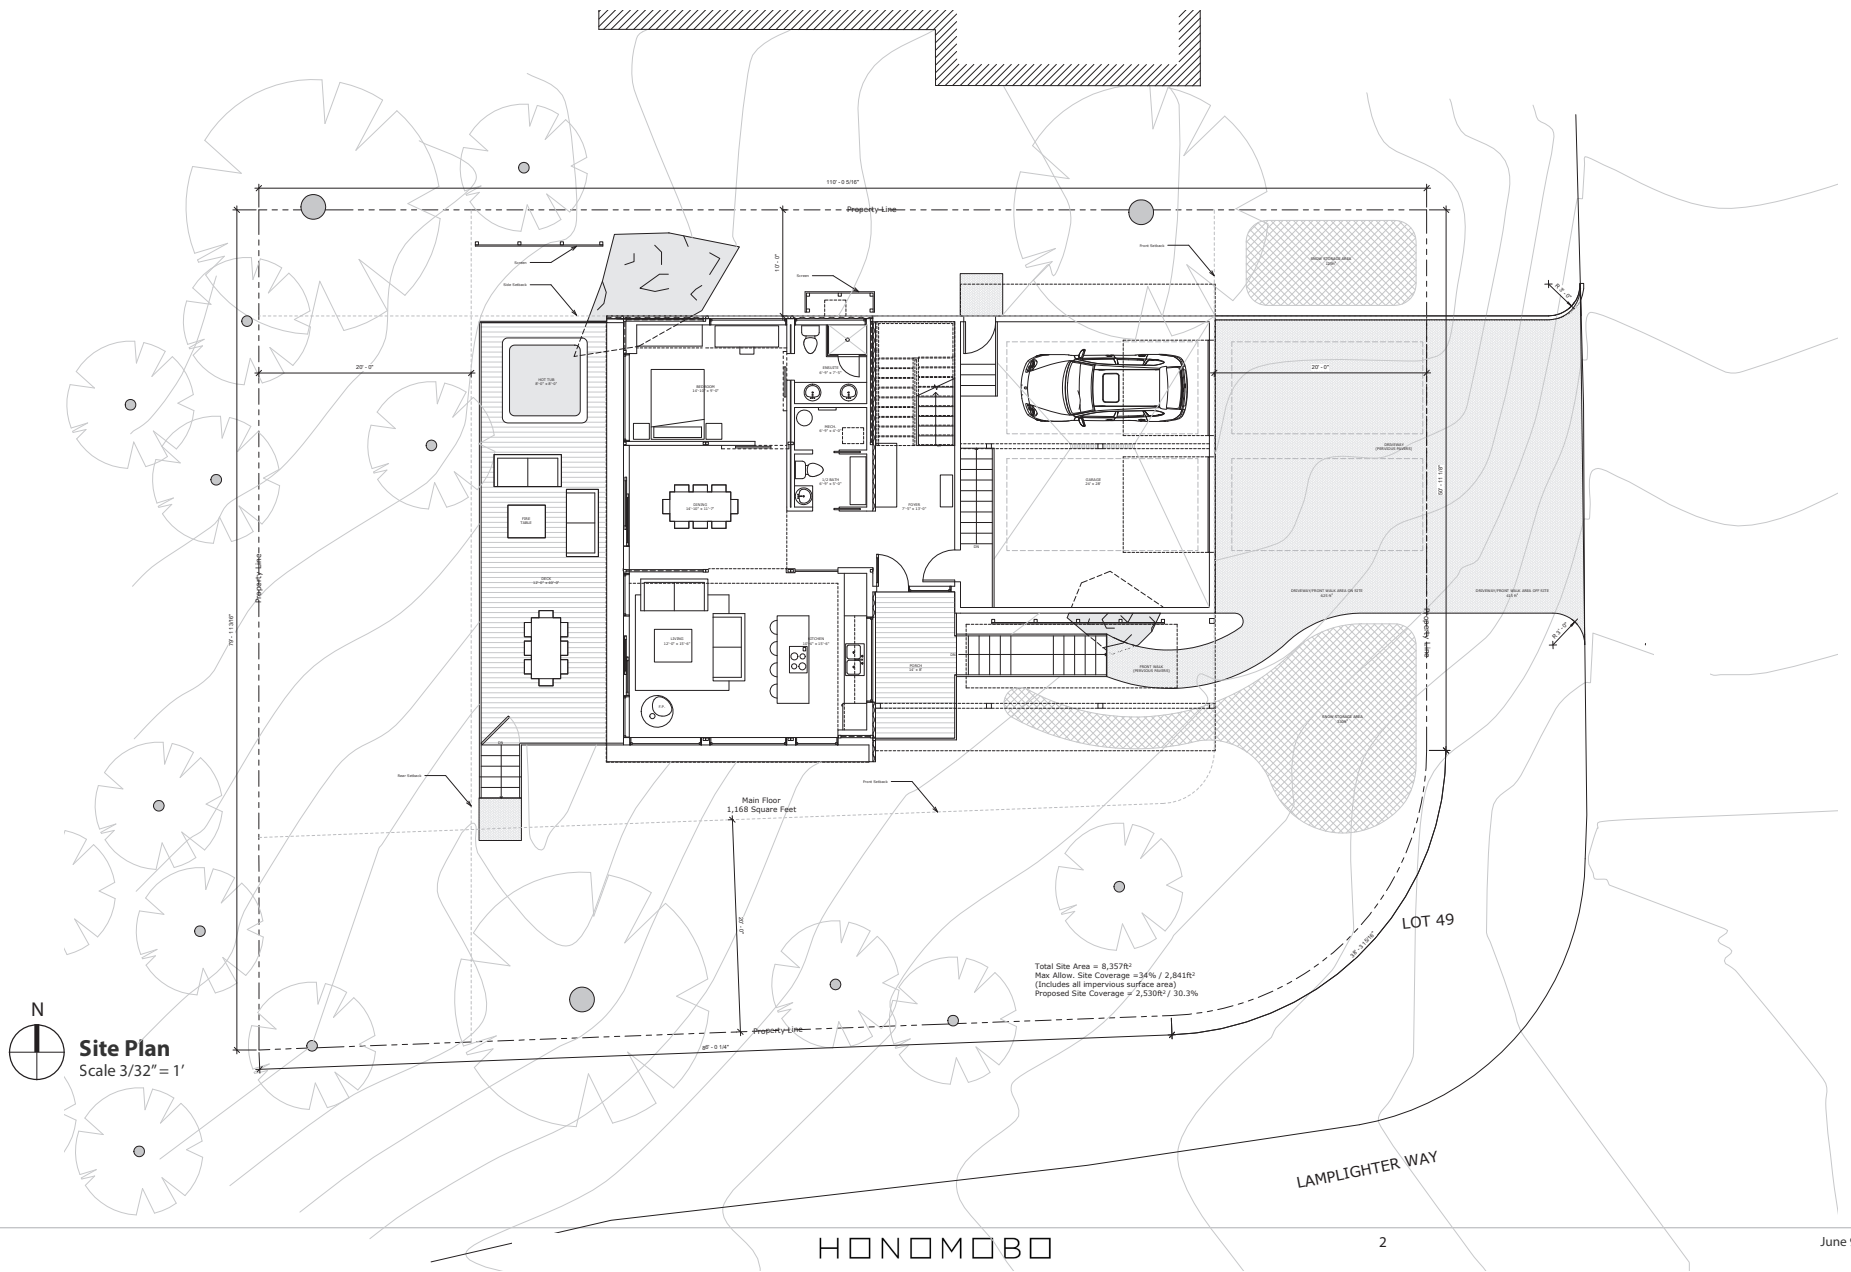

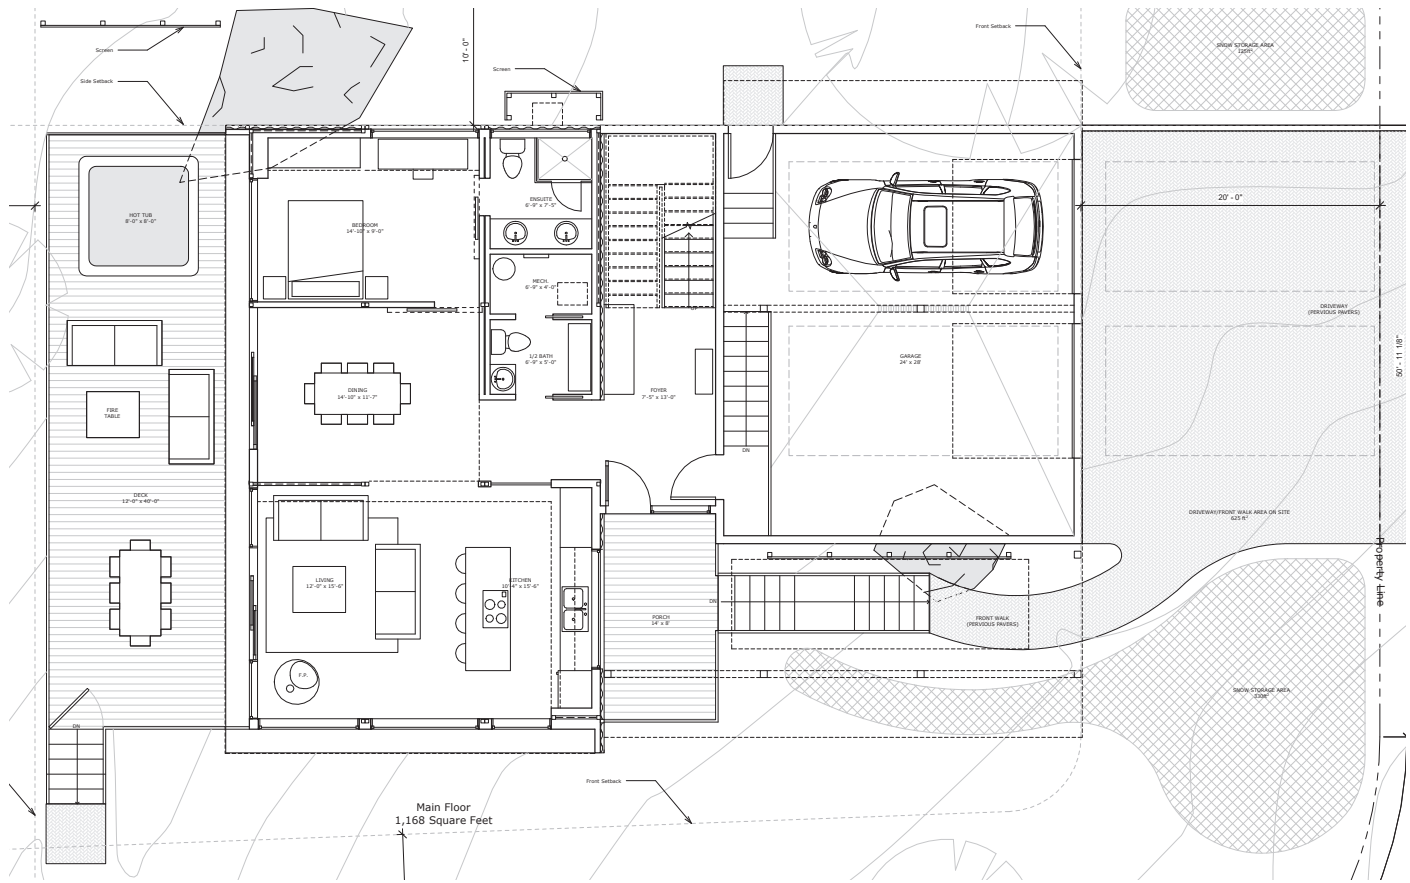


Main Floor
1,168 Square Feet

 **Main Floor Plan**
Scale 1/8" = 1'

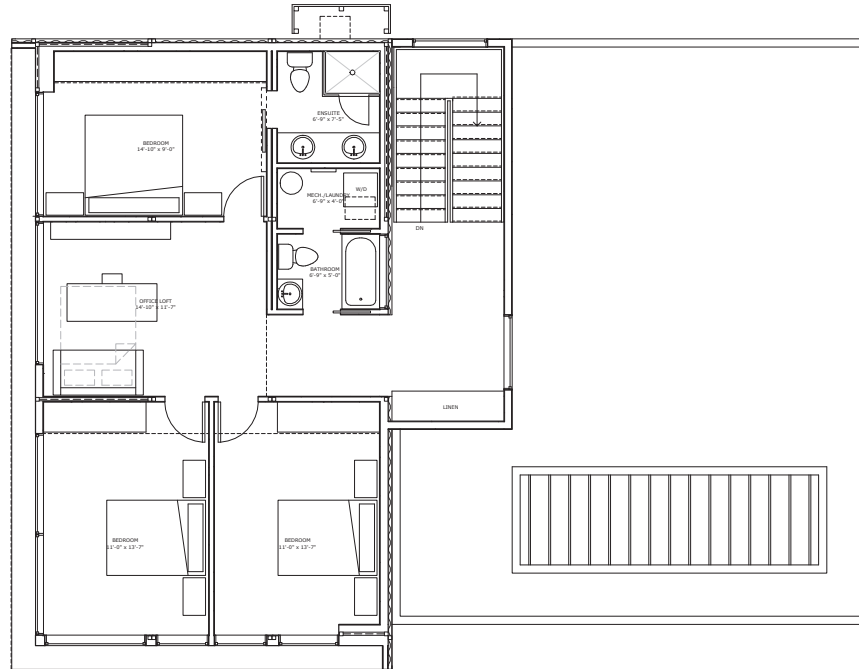

Second Floor
1,080 Square Feet

N

Second Floor Plan
 Scale 1/8" = 1'




SE Exterior from the Street



SE Exterior



SW Exterior - Night

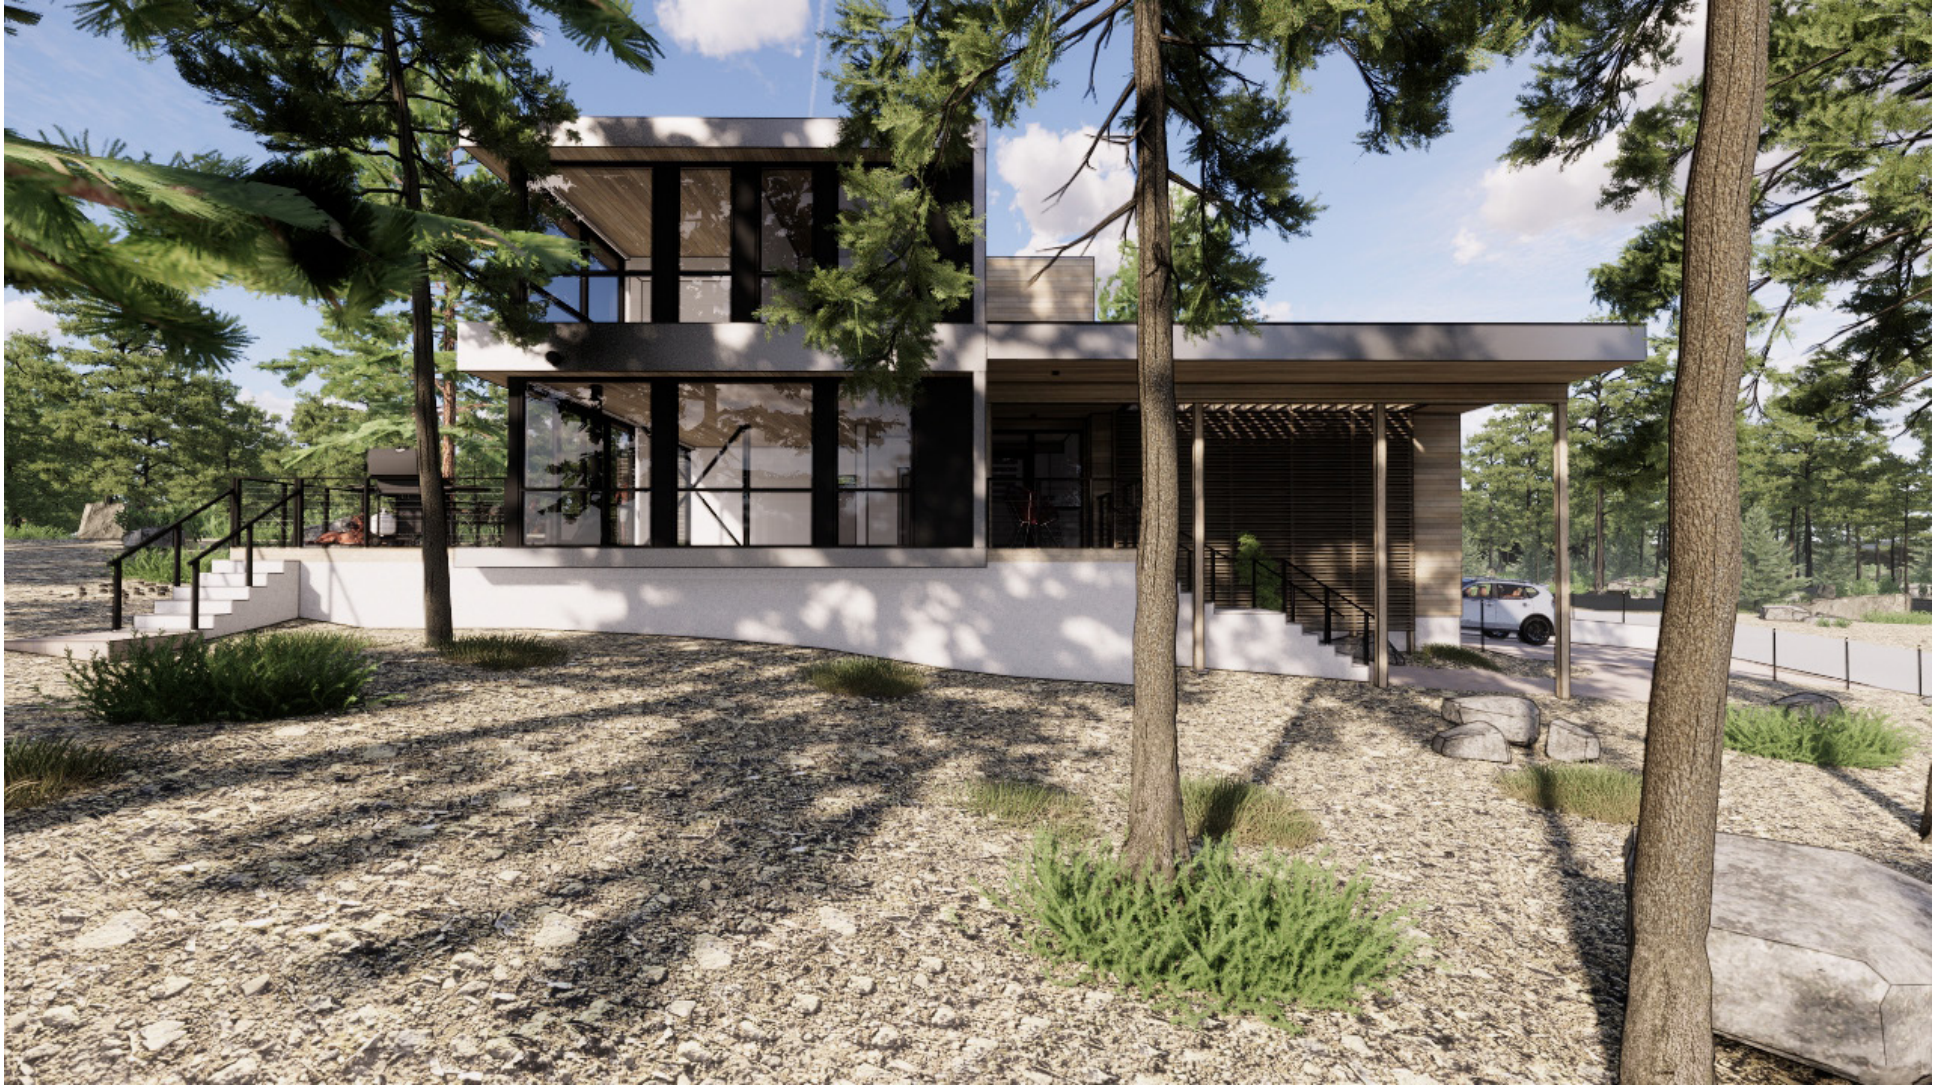

S Exterior




SW Exterior



W Exterior



NW Exterior

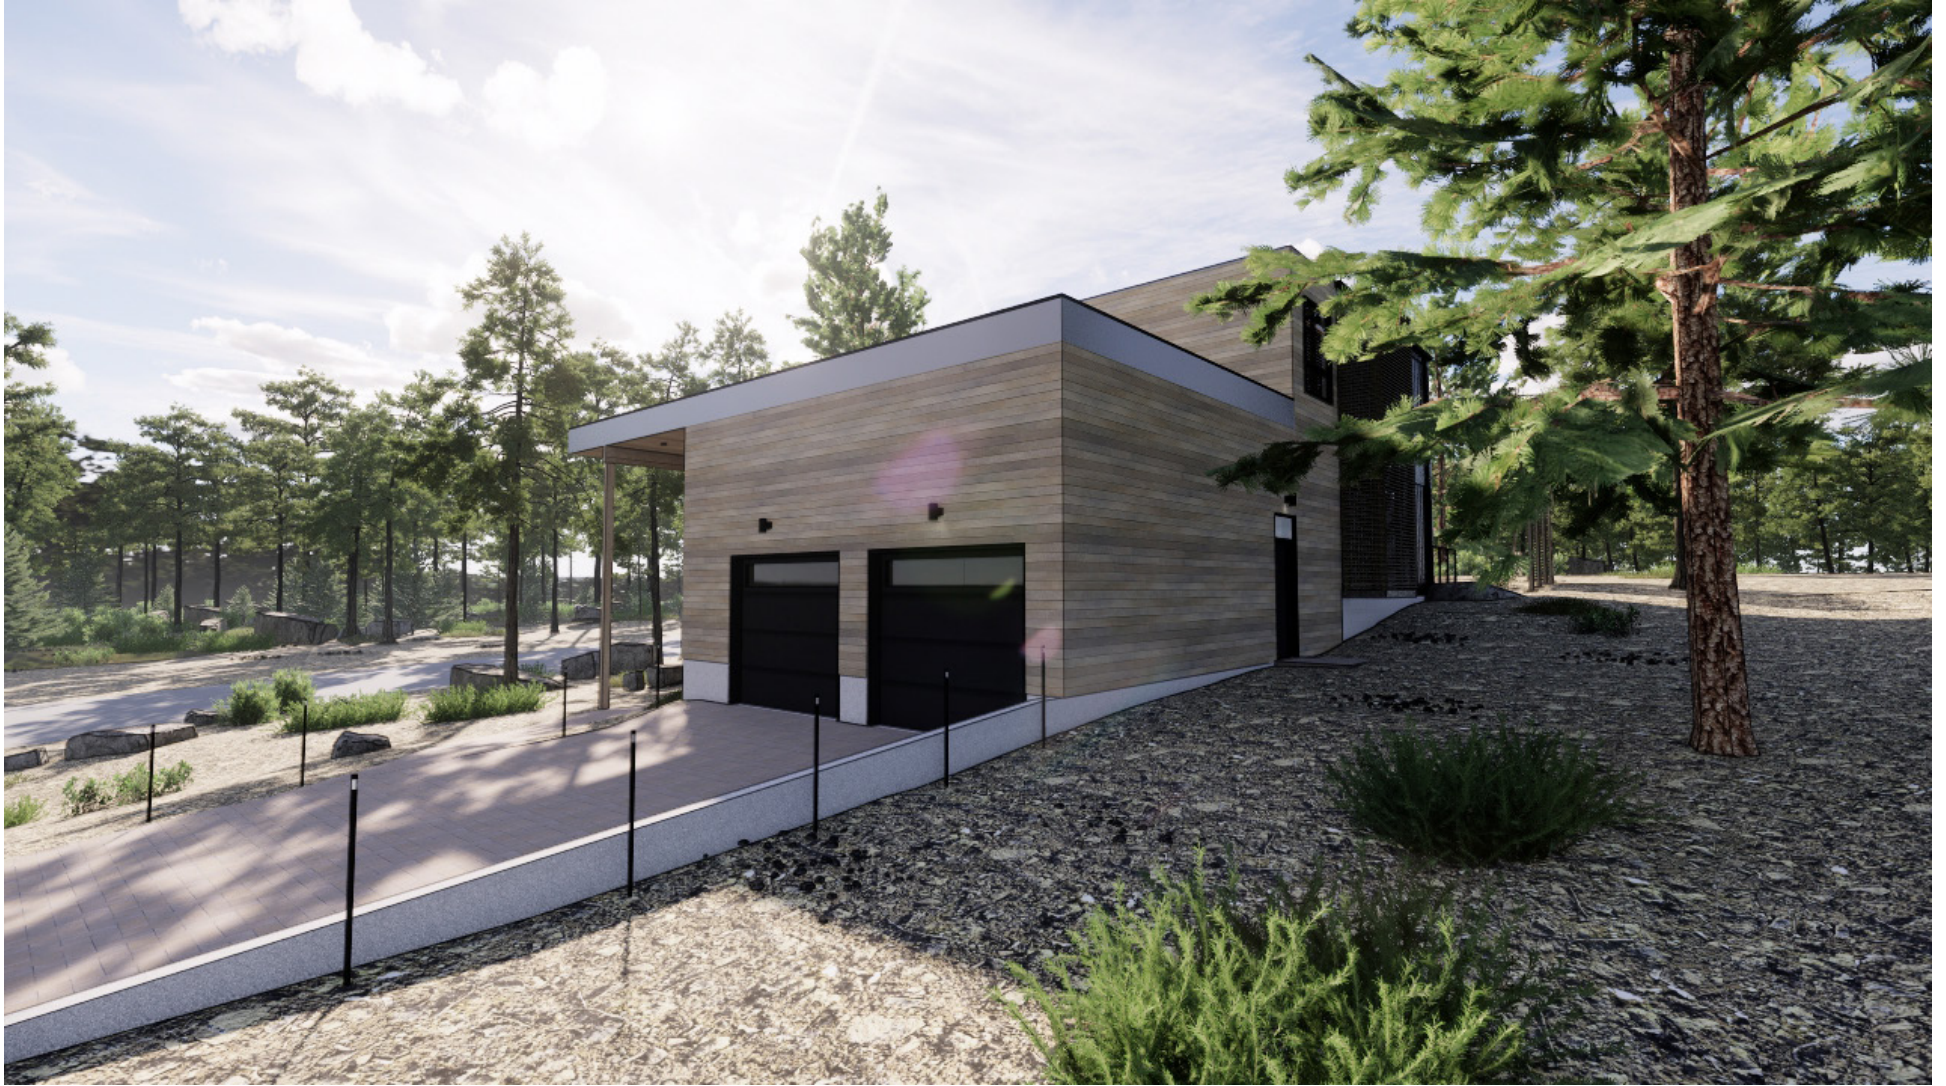

NE Exterior



E Exterior